
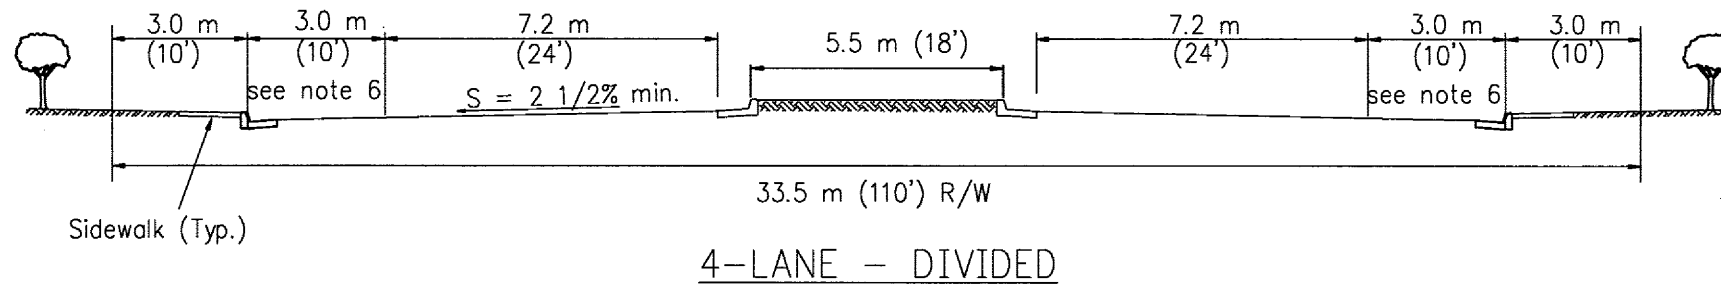


4-LANE - UNDIVIDED

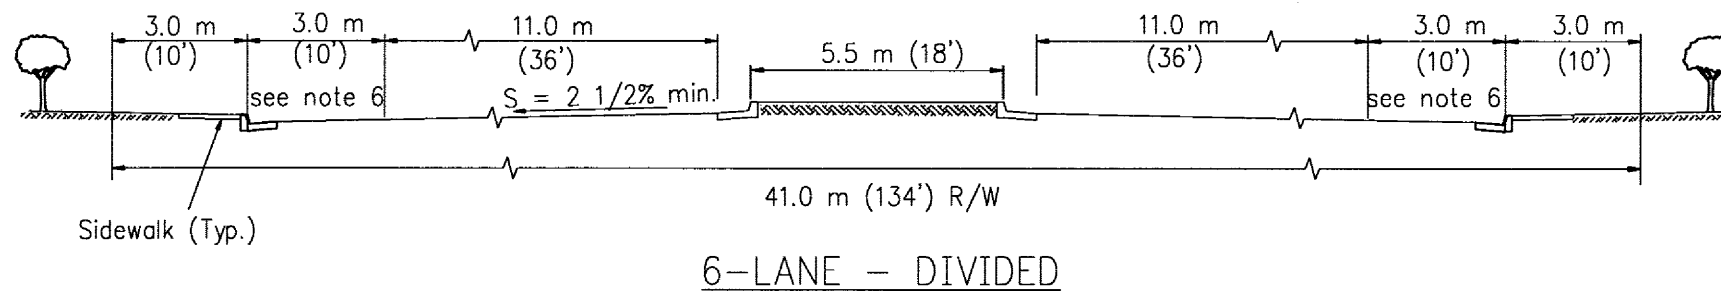

4-LANE - DIVIDED


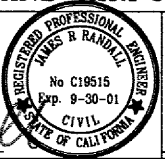
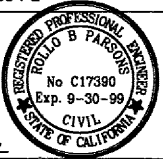


6-LANE - DIVIDED

NOTES

1. Refer to other standard details for border area layout, curb, gutter, sidewalk, street lights, and utility locations.
2. Crown slope (S) as specified or approved by Road Commissioner.
3. Structural Section: Design approved by Road Commissioner based on developer-furnished T.I. & R-value, or structural section shall be supplied by Road Commissioner.
4. All arterials are listed in the County Road Book.
5. Side-walk may be required in border area adjacent to property line.
6. Bike/Traffic lane = 4.8 m (16') when required by Road Commissioner.
7. Border street trees and landscaping to be placed outside of R/W unless approved by the Road Commissioner.
8. See note A.5 in Notes section (page I).

METRIC (& ENGLISH) UNITS

		SANTA CLARA COUNTY ROADS AND AIRPORTS DEPARTMENT DESIGNED: VAP 09/26/97 DATE: LRE 09/26/97 DRAWN: VAP/TH 9/26/97 CHECKED:	SUBMITTED: WORK ORDER LEVEL BOOK TRANSIT BOOK	APPROVAL:  	STANDARD DETAILS ARTERIAL ROADS TYPICAL SECTIONS	DRAWING NO. A 1 SHEET NO. 1 OF 1	
NO.	REVISIONS	BY	DATE	APP'D	PROJECT NO.	CONTRACT NO.	FILE NO.