


Lip of gutter/Edge of pavement

P.C.C. GUTTER DETAIL

Type B2 T.O.C

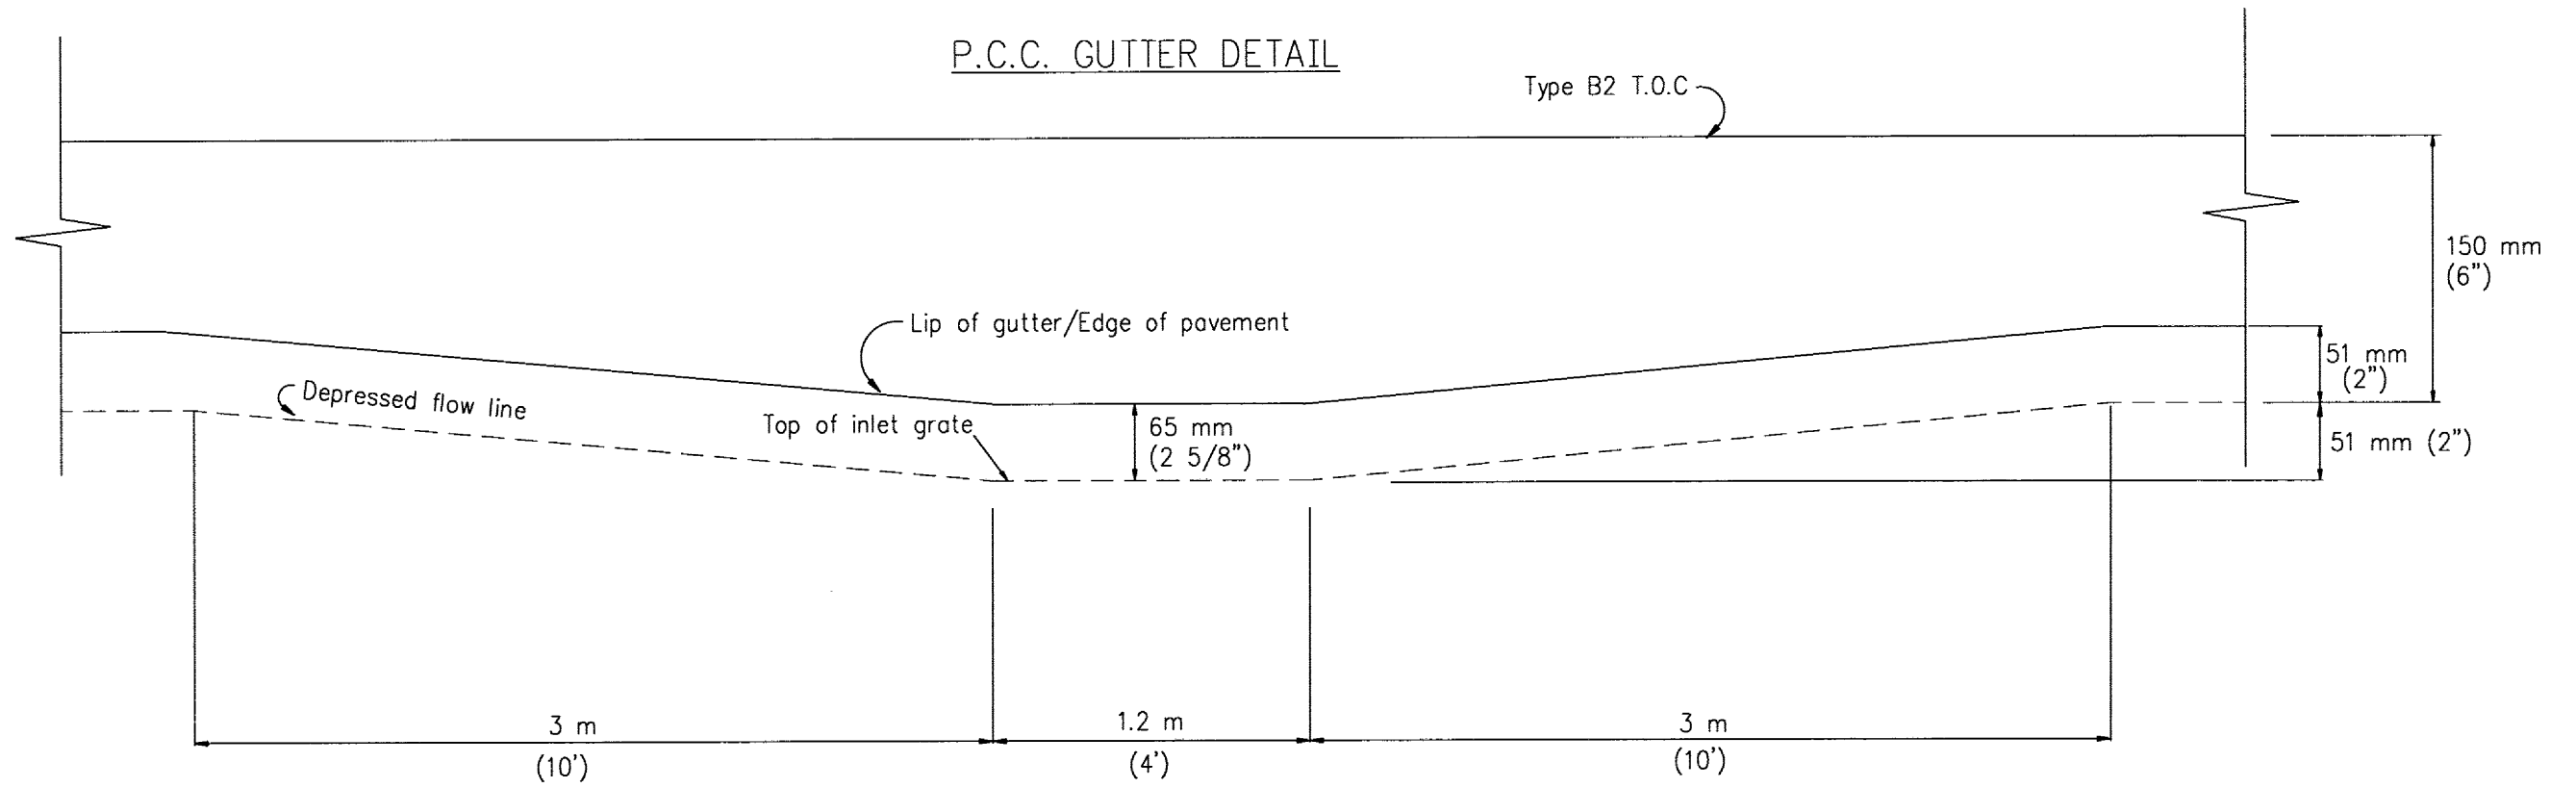

Depressed flow line

Lip of gutter/Edge of pavement

Top of inlet grate

SECTION A-A - CURB & GUTTER PROFILE

No Scale

METRIC (& ENGLISH) UNITS

NO.	REVISIONS	BY	DATE	APP'D



SANTA CLARA COUNTY ROADS AND AIRPORTS DEPARTMENT

DESIGNED: VAP 09/29/97
 DATE: 09/29/97
 DRAWN: RN 09/29/97
 DATE: 09/29/97
 CHECKED: VAP/TH 9/29/97
 DATE: 9/29/97



WORK ORDER
 LEVEL BOOK
 TRANSIT BOOK

SUBMITTED:

APPROVAL:

DATE

DATE

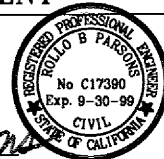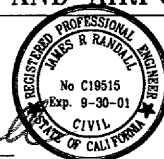

J. Randall
Rollo Parsons

STANDARD DETAILS
 DROP INLET TYPE D

PROJECT NO.

CONTRACT NO.

FILE NO.

DRAWING NO. C
 11
 SHEET NO. 2 of 2